
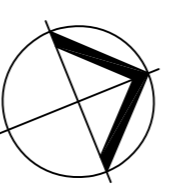


A	SHOP DRAWING	17.05.13	
	REV. NO. REASON	DATE	
REVISIONS			

NOTE:
CORE CONTRACTOR TO DRILL PILOT
HOLE IN EACH LOCATION TO CONFIRM SETOUT.

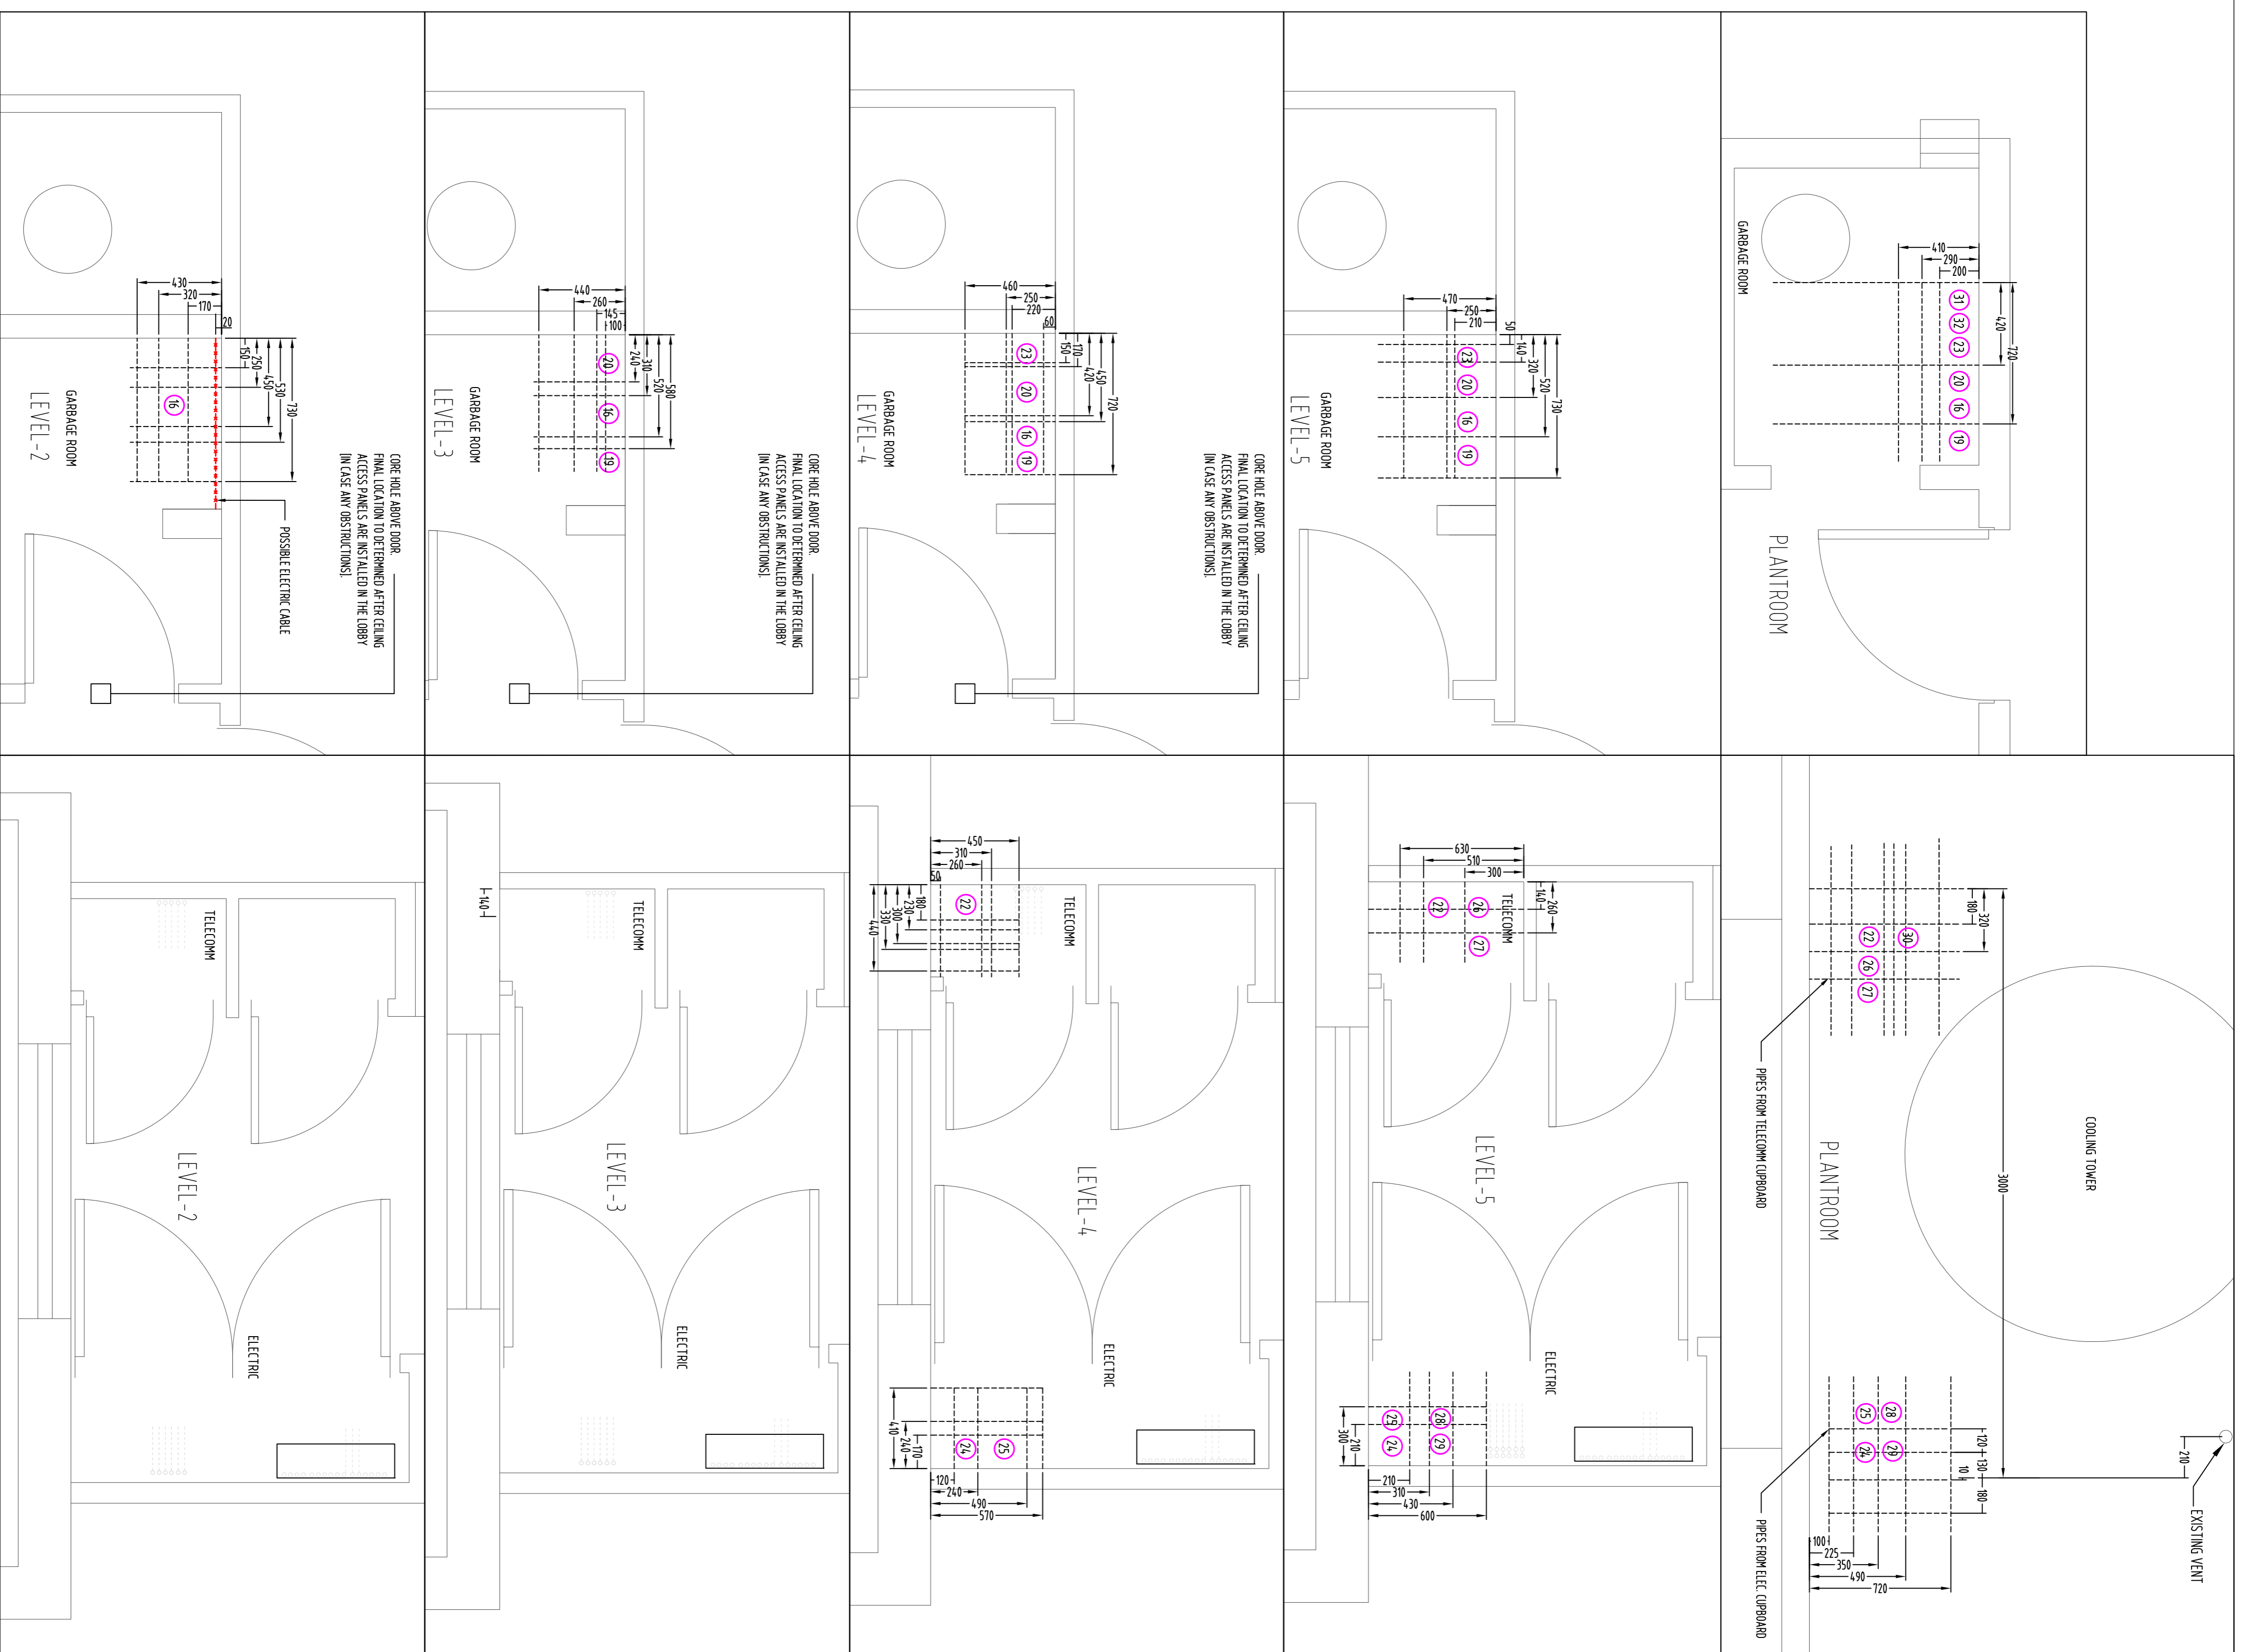

MECHANICAL CONTRACTOR

PJS AIRR

Air Conditioning Engineering and Installation.

UNIT 12, 2 GARLING ROAD KINGS PARK NSW 2148
PHONE: 02 96763611 FAX: 02 96763623

CONSULTANT

COLIN STEWART & ASSOCIATES
CONSULTING ENGINEERS
25 WILSON STREET, MARRIMBEE NSW 2120

CSA

Telephone: 8418 818 483
Email: colin@colinstewart.com.au

PROJECT

IORA APARTMENTS
KIRIBILLI, NSW

TITLE

**MECHANICAL SERVICED
BUILDING 3- AIR CONDITIONING
FLOOR PENETRATION DETAILS**

DRAWN BY

M T

TYPE OF ISSUE
SHOP DRAWING

CHECKED BY

P J

JOB NO.
20311

SCALE

1:20@A1

DRAWING NO.
MS-07

ISSUE DATE

MAY '13

REVISION
A